


'LIVE' P.P.V. STUNT #4.

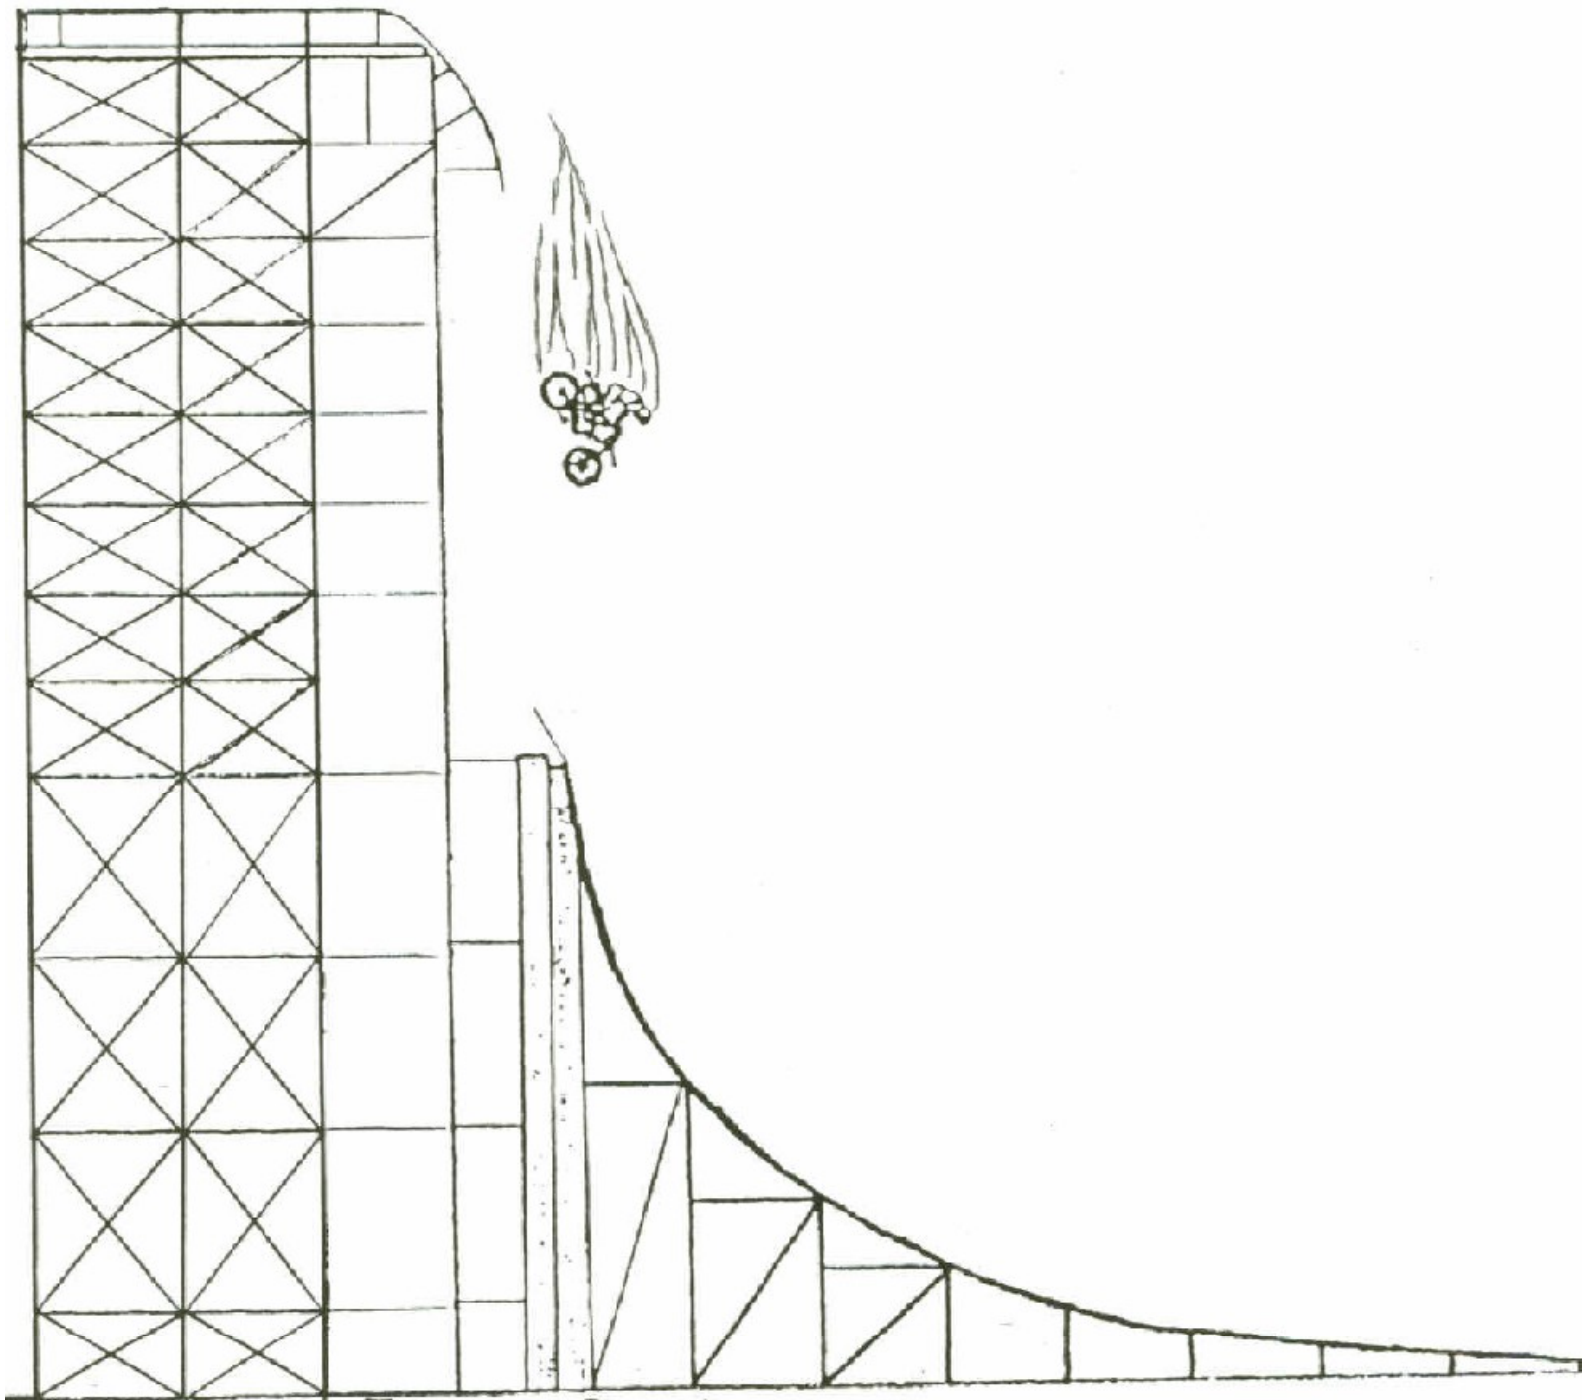

SCAFFLING

TEMPORARY STRUCTURES

PADDING/PROTECTION
OF
BUILDING

VERTICAL LEAP
- GOING DOWN!
(7-STORIES)

©1988 S.I.P.
JOE REED